


BUCKEYE YARD COLUMBUS, OH

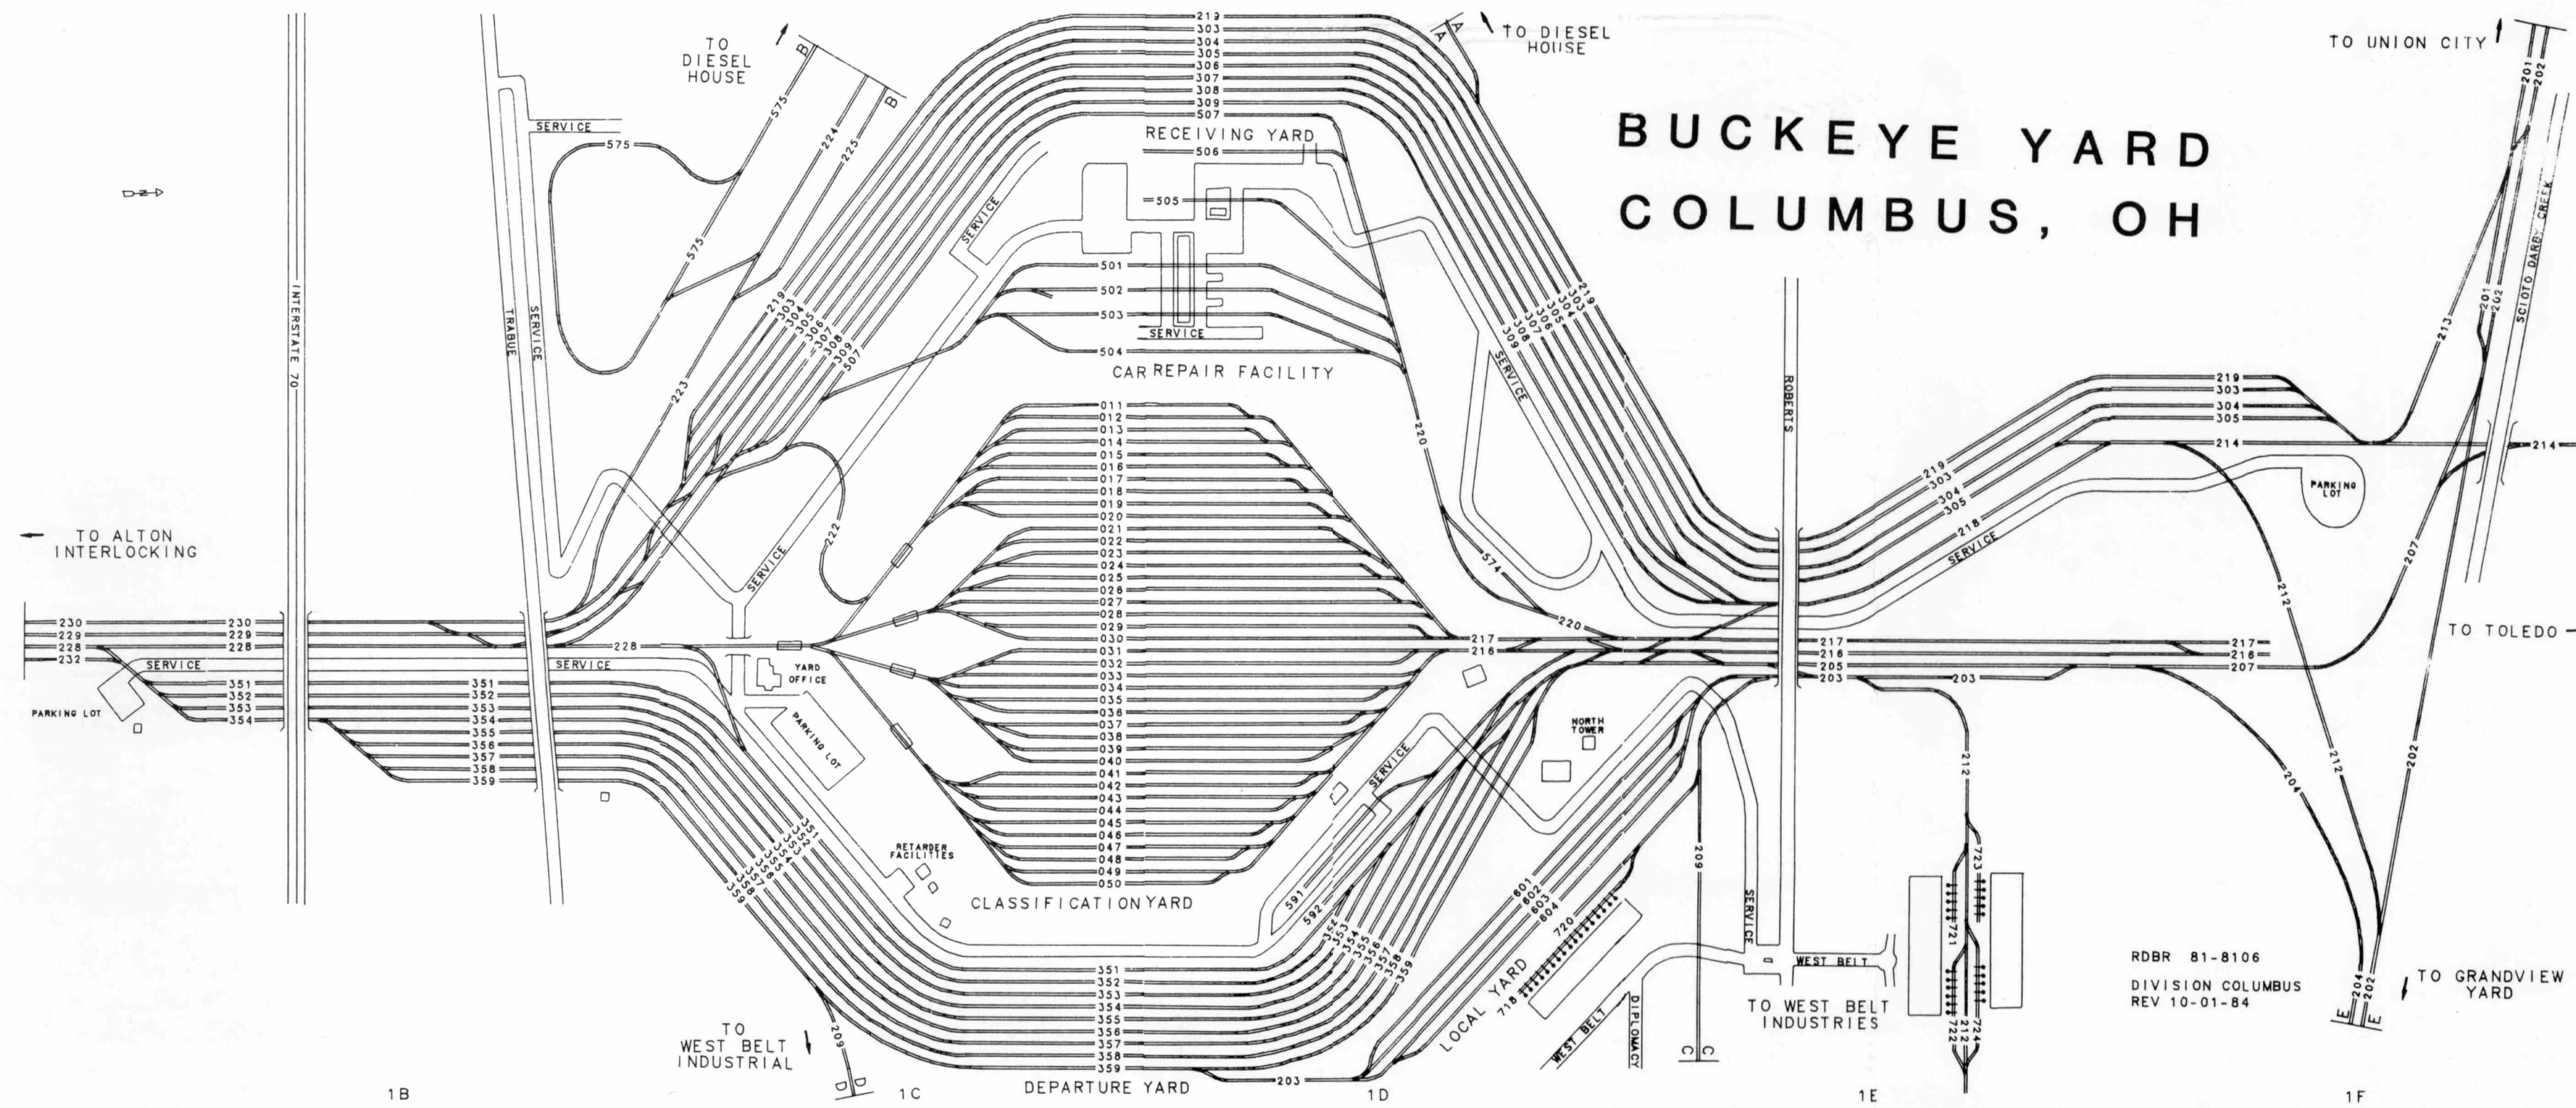

RDBR 81-8106
DIVISION COLUMBUS
REV 10-01-84