
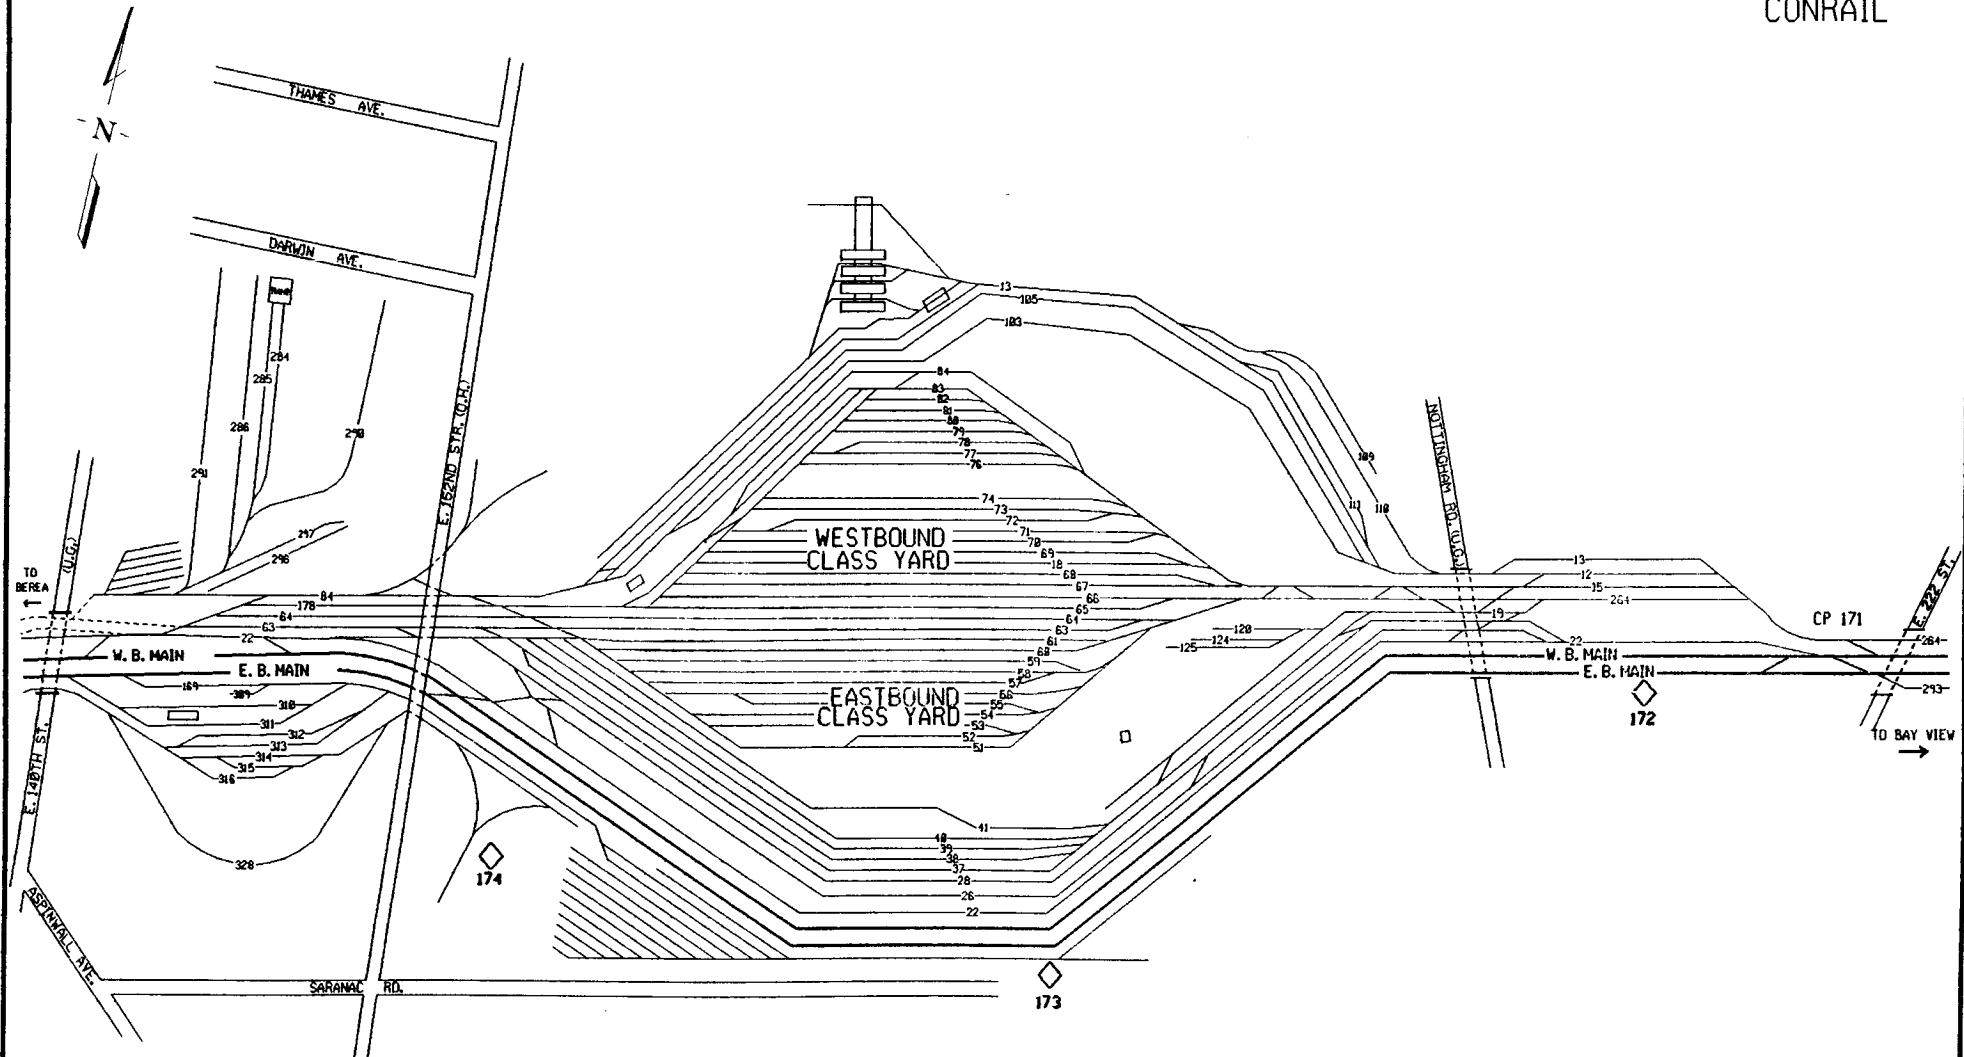


COLLINWOOD YARD

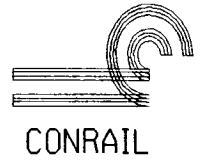

SCALE NONE
REV. 12-3-79
DRAWN H.T.J.