

Note: C&OR MP P-157.8:
C&N Subdiv MP-104.1

Ge Xiang
9 Pub

PLAN
SURF - RAIL TIES SURF - RAIL


OH DIV.
120

COLUMBUS & NEWARK SUBDIV.


EIS#402 VAL. SEC. 128.1

LAST REVISED 3-13-85

B & O RR WEST
129

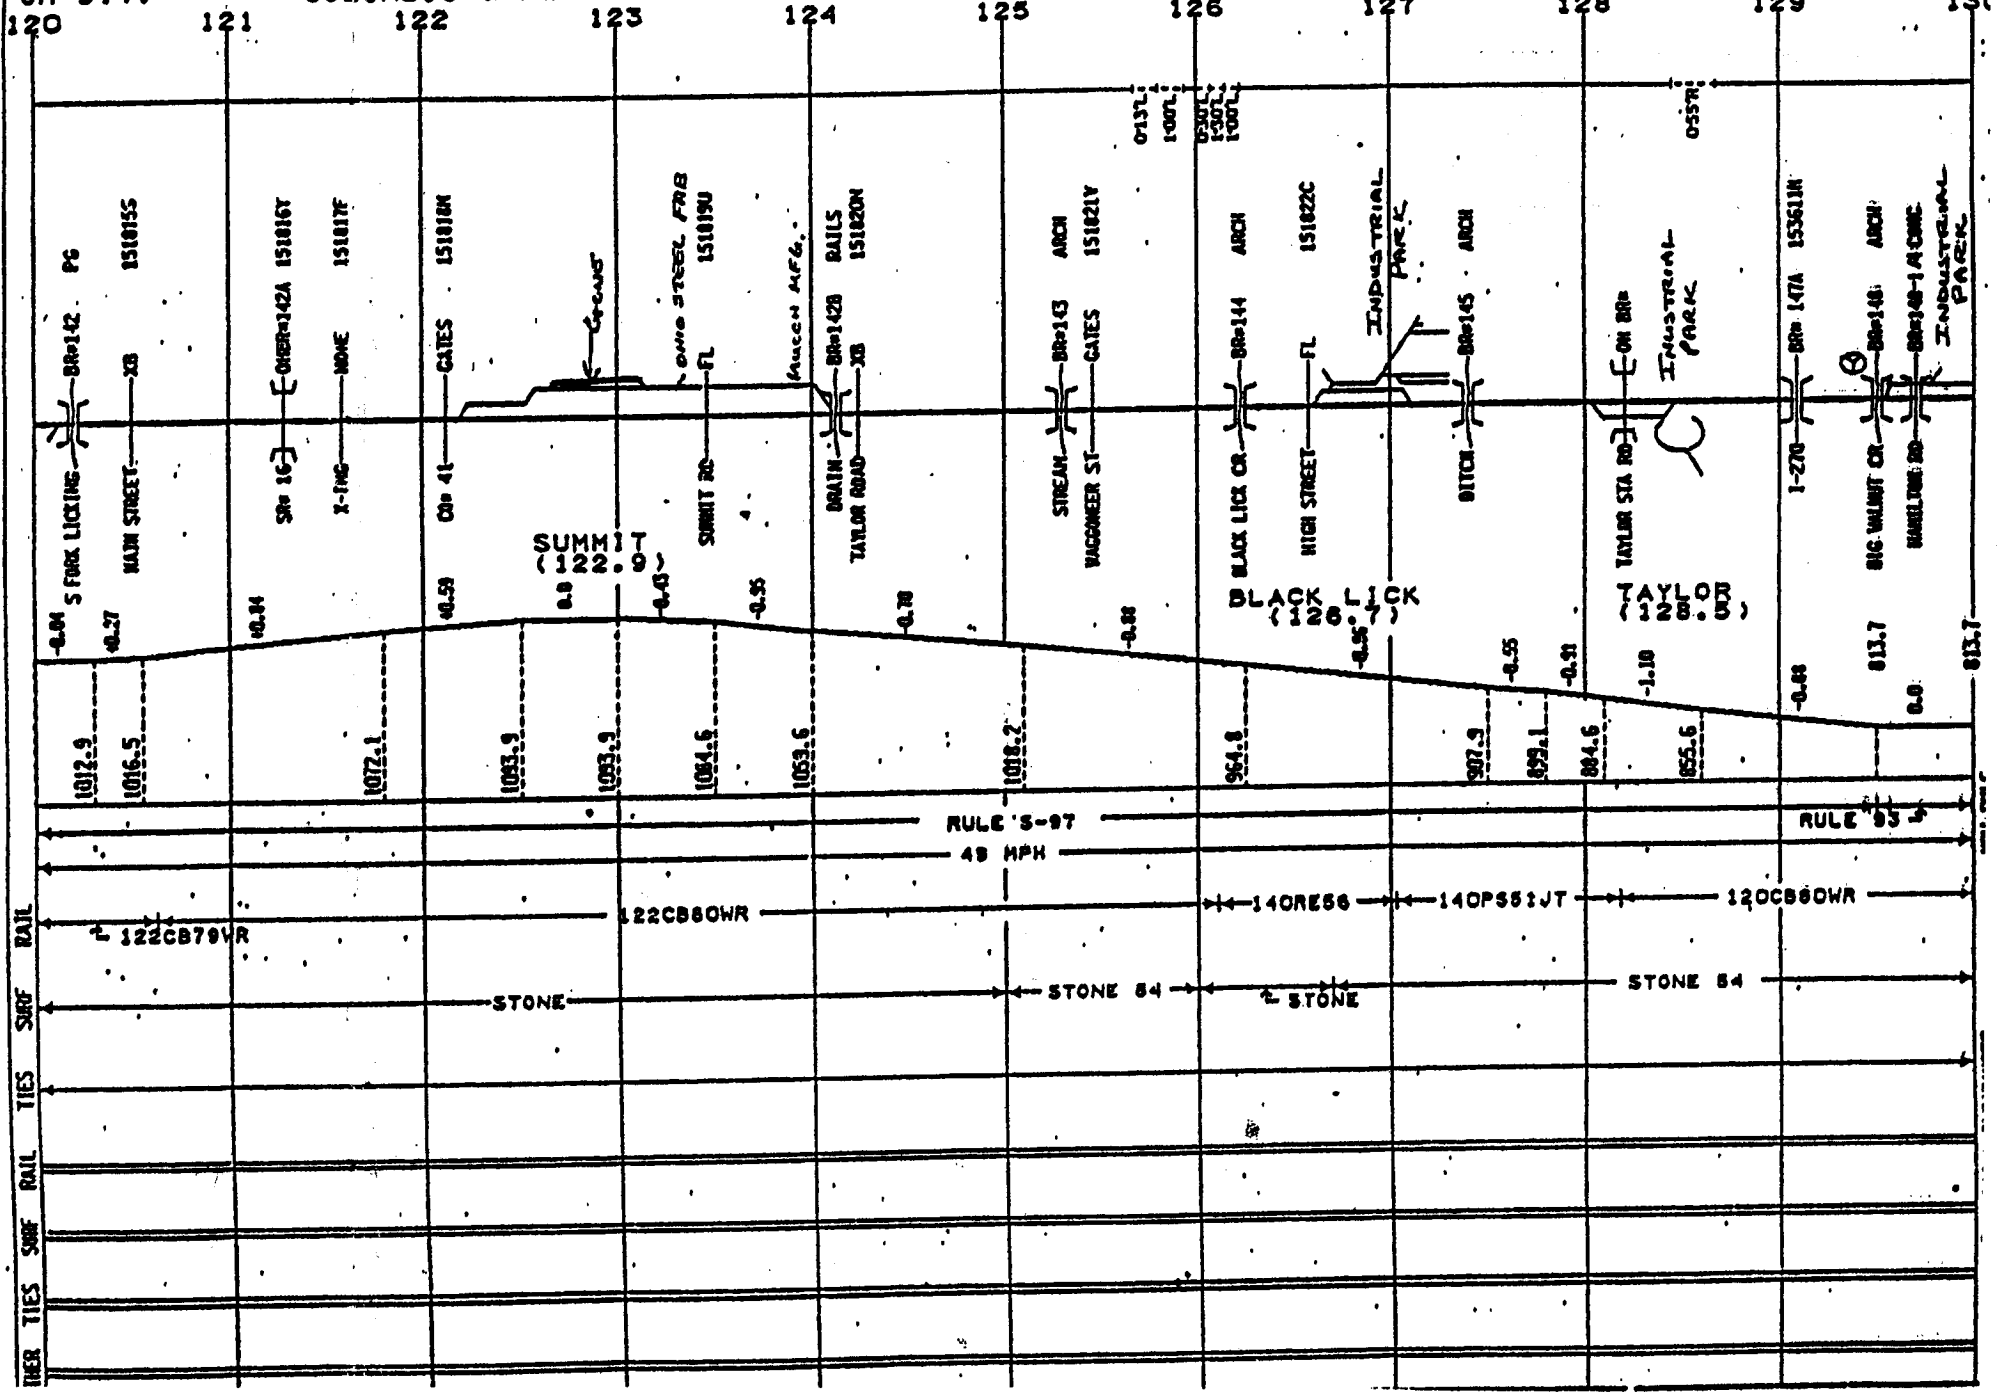

X8
0
0

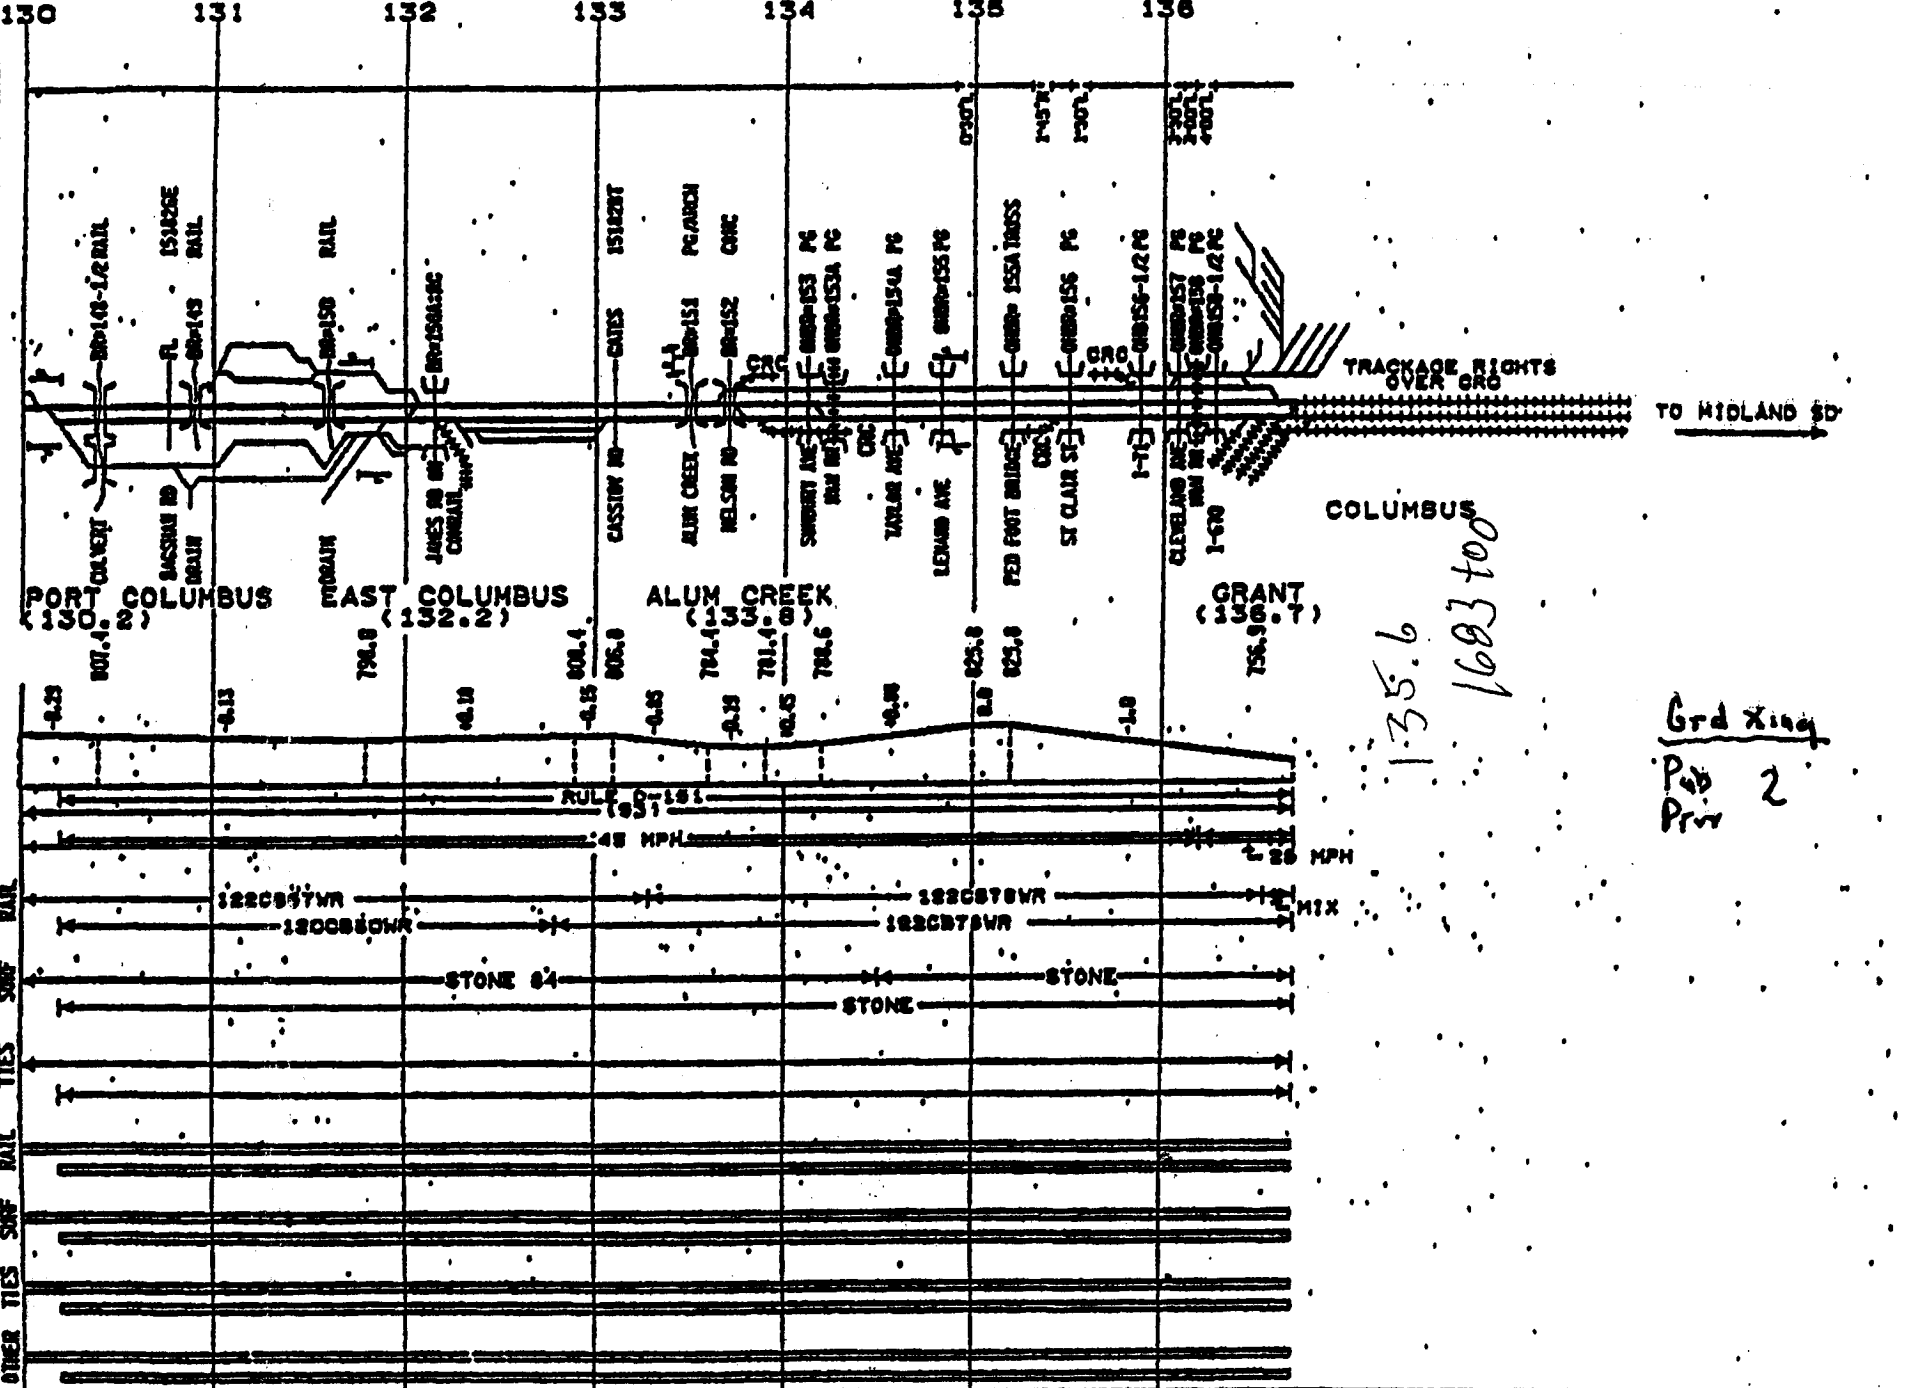

HISTORIC PHOTO FILE ALIGN.

135.6
1683'00

Grd Xing
Pg 2
Prv