



BALTIMORE DIVISION

ROUTE MAPS
OF THE

CUMBERLAND TERMINAL SUBDIVISION


TO BE INCLUDED WITH ROUTE MAPS OF THE
CUMBERLAND SUBDIVISION
MOUNTAIN SUBDIVISION
KEYSTONE SUBDIVISION

Drawn by Gill Ediger

TO REPORT CHANGES OR CORRECTIONS
CONTACT THE
BALTIMORE DIVISION
MANAGER OF OPERATING PRACTICES
FAX CHANGES TO 410-525-8249 or 8-463-8249



THESE MAPS ARE ISSUED BY CSX FOR INFORMATIONAL PURPOSES ONLY. THEY ARE NOT OFFICIAL DOCUMENTS OR SUBSTITUTES FOR RULE BOOKS, TIMETABLES, SPECIAL INSTRUCTIONS, OR BULLETINS INTENDED TO GOVERN THE MOVEMENT OF TRAINS.

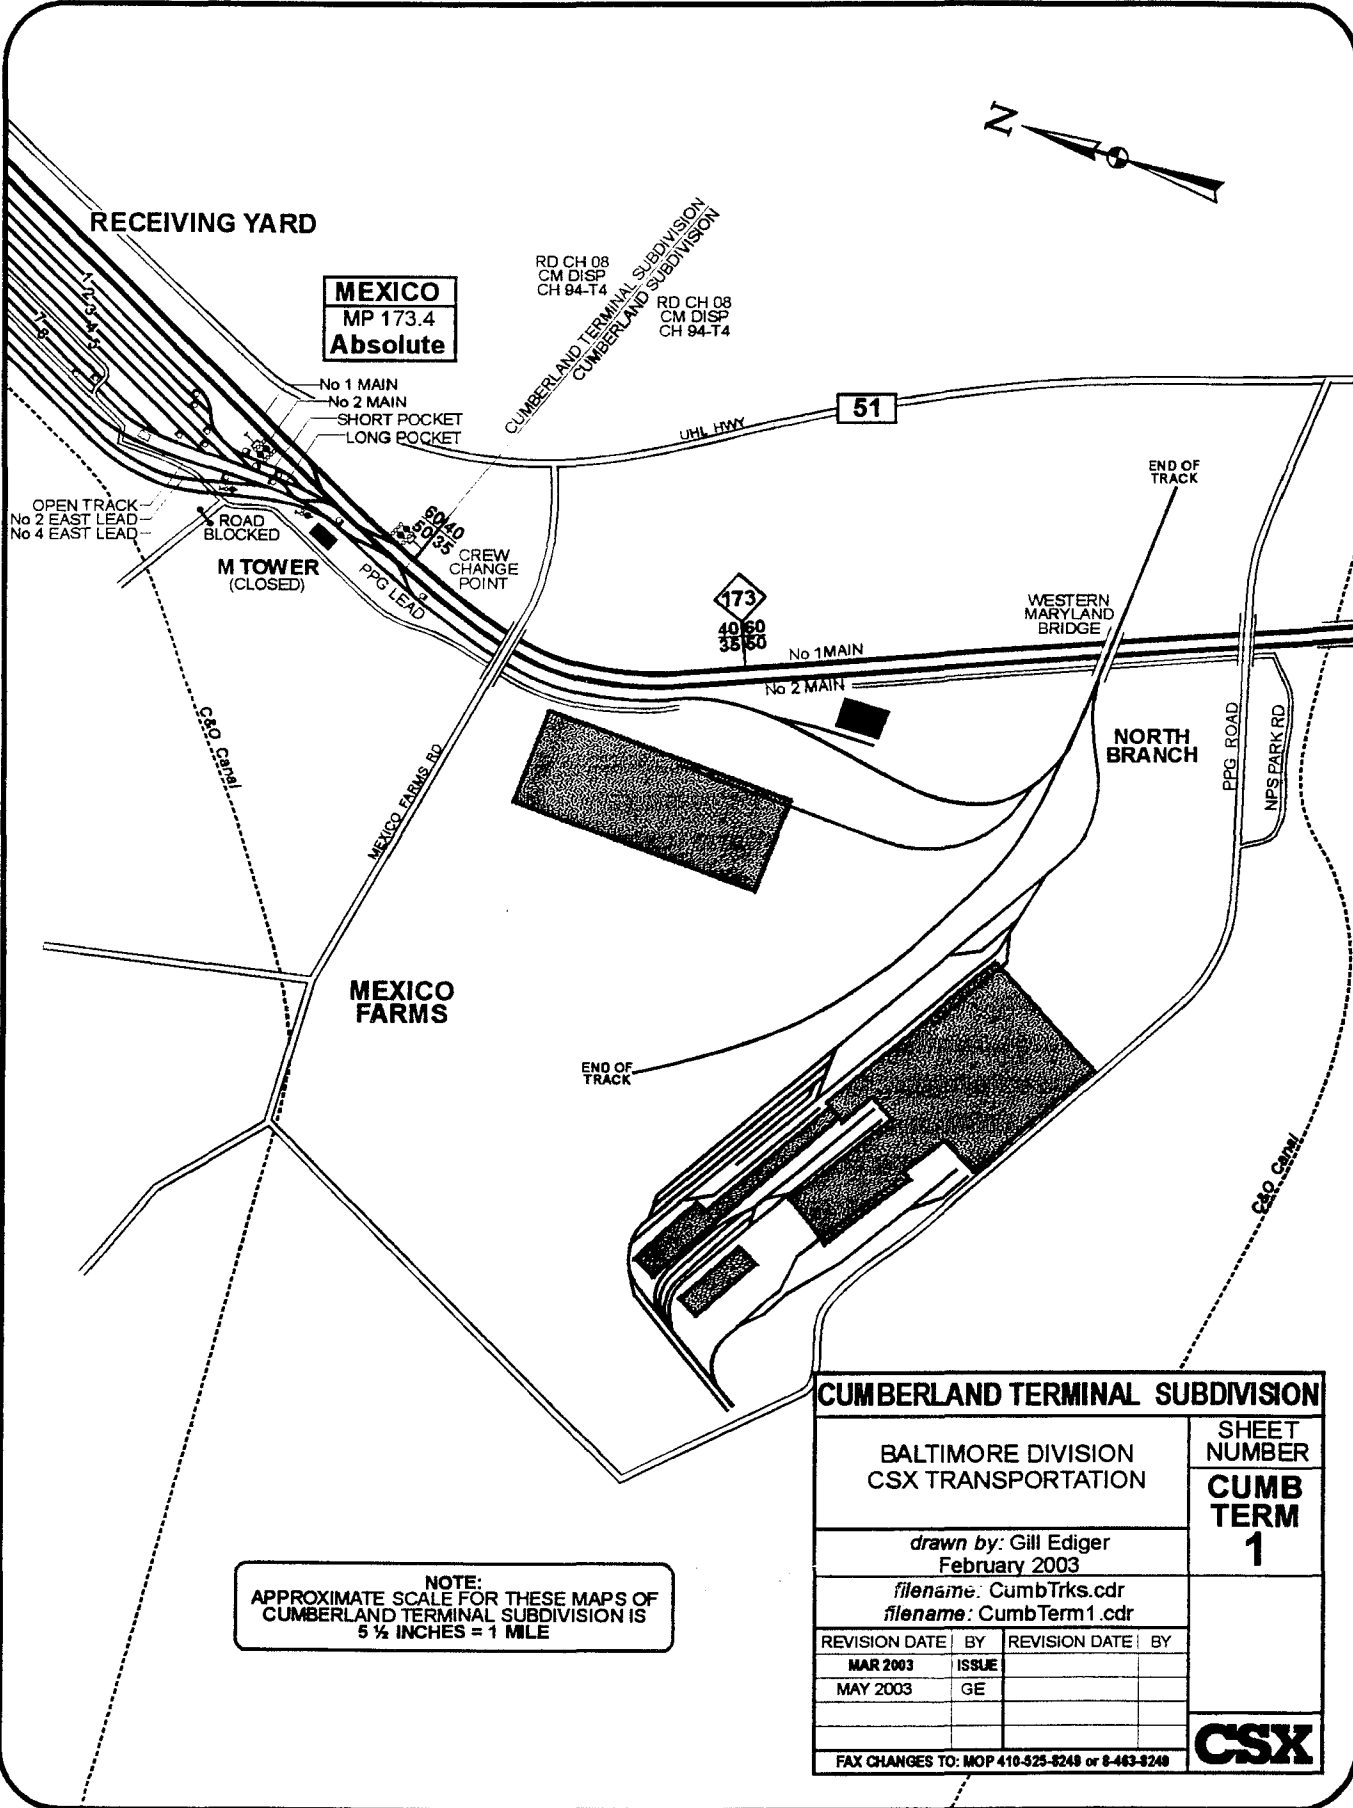

MEXICO
MP 173.4
Absolute

RD CH 08
CM DISP
CH 94-T4

RD CH 08
CM DISP
CH 94-T4

51

UHL HWY



RECEIVING YARD

No 1 MAIN
No 2 MAIN
SHORT POCKET
LONG POCKET

CUMBERLAND TERMINAL SUBDIVISION
CUMBERLAND SUBDIVISION

OPEN TRACK
No 2 EAST LEAD
No 4 EAST LEAD

M TOWER
(CLOSED)

CREW CHANGE POINT

173
40 60
35 80

No 1 MAIN

WESTERN MARYLAND BRIDGE

END OF TRACK

C&O Canal

MEXICO FARMS RD

MEXICO FARMS

END OF TRACK

NORTH BRANCH

PPG ROAD

NPS PARK RD

C&O Canal

CUMBERLAND TERMINAL SUBDIVISION

BALTIMORE DIVISION
CSX TRANSPORTATION

SHEET NUMBER

CUMB TERM 1

drawn by: Gill Ediger
February 2003


filename: CumbTrks.cdr
filename: CumbTerm1.cdr

REVISION DATE	BY	REVISION DATE	BY
MAR 2003	ISSUE		
MAY 2003	GE		

FAX CHANGES TO: MOP 410-525-8248 or 8-463-8248



NOTE:
APPROXIMATE SCALE FOR THESE MAPS OF
CUMBERLAND TERMINAL SUBDIVISION IS
5 1/4 INCHES = 1 MILE

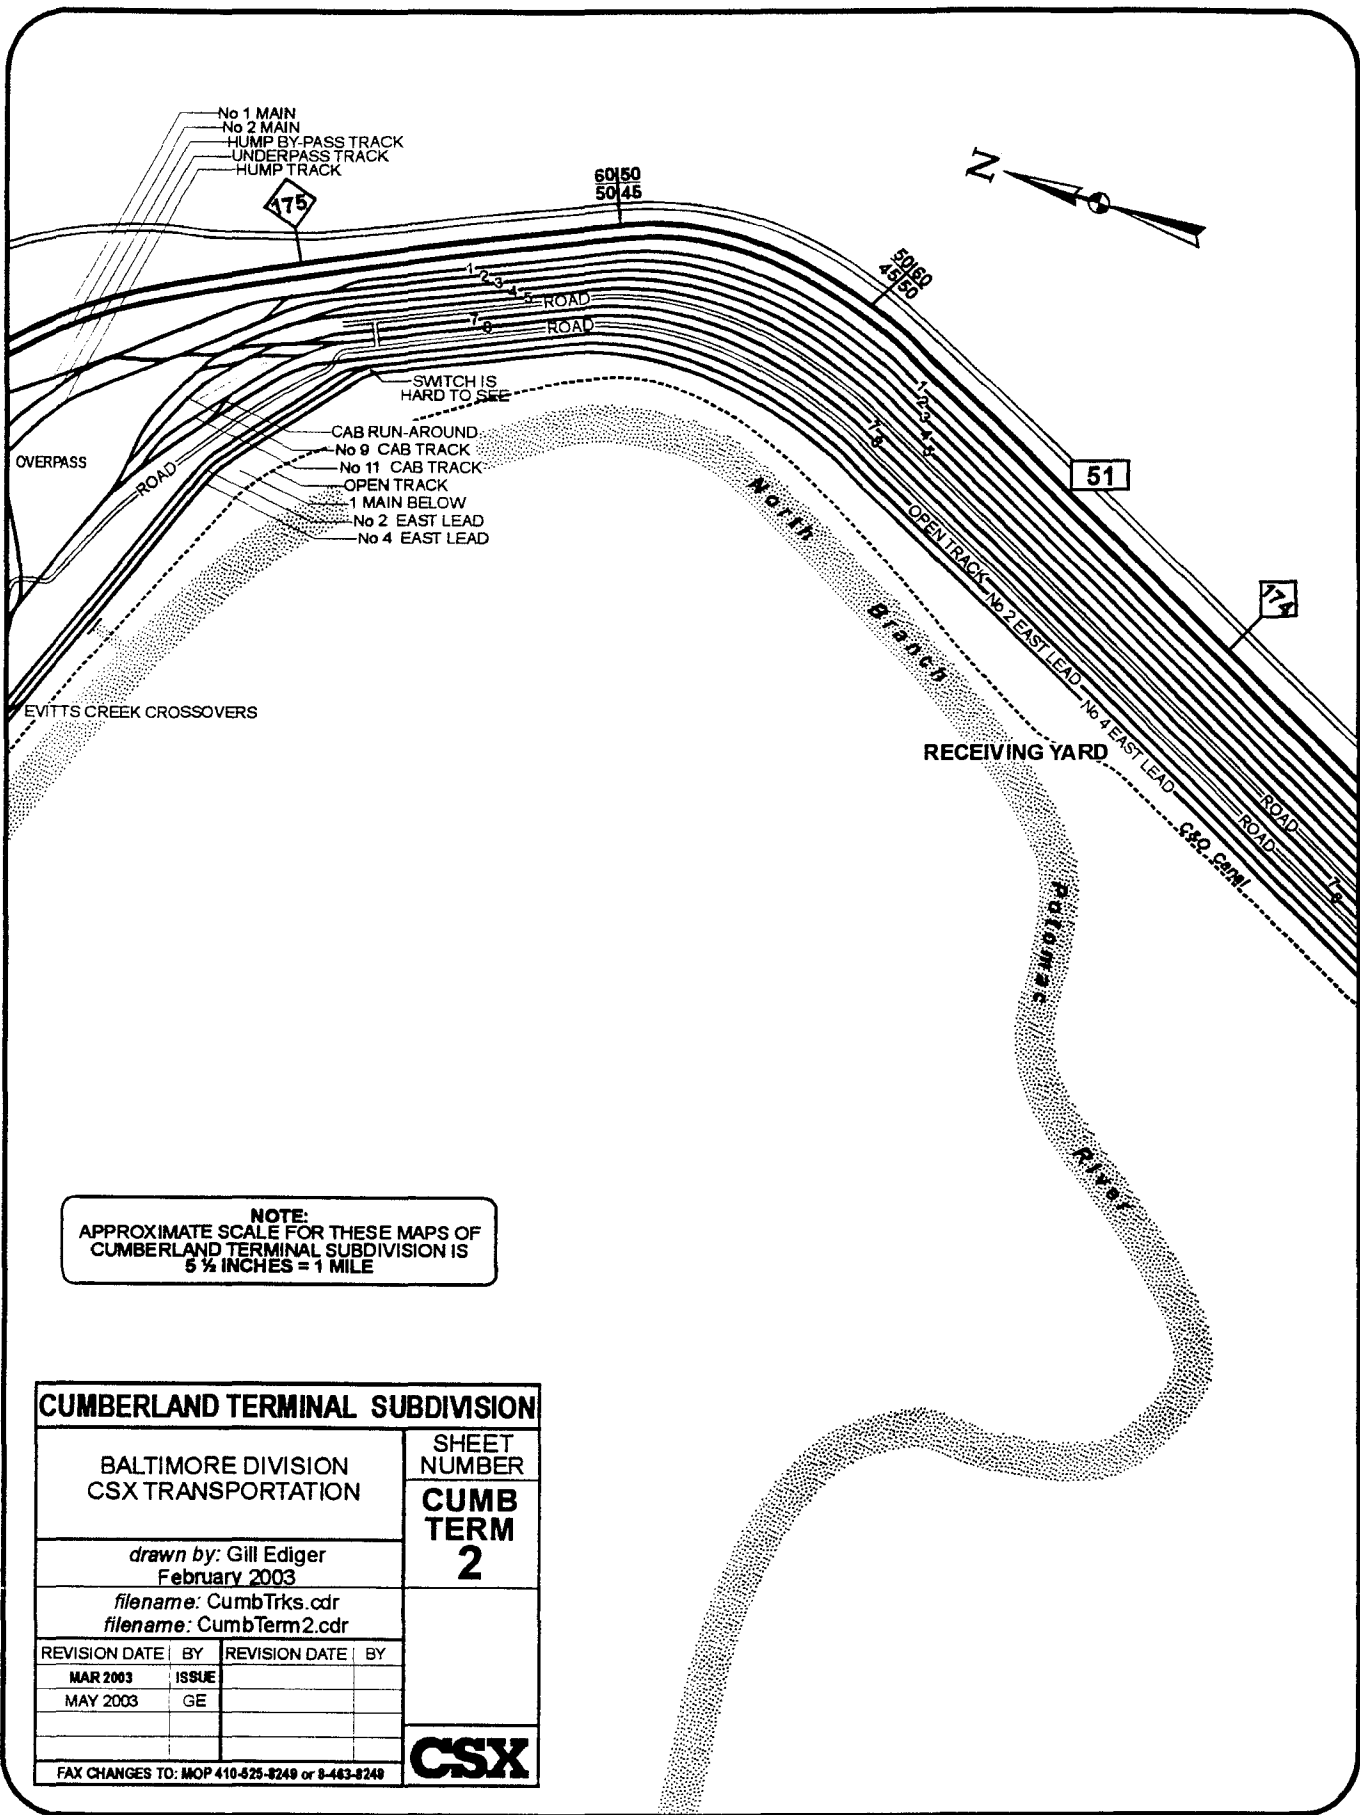

NOTE:
 APPROXIMATE SCALE FOR THESE MAPS OF
 CUMBERLAND TERMINAL SUBDIVISION IS
 5 1/4 INCHES = 1 MILE

CUMBERLAND TERMINAL SUBDIVISION			
BALTIMORE DIVISION CSX TRANSPORTATION		SHEET NUMBER CUMB TERM 2	
drawn by: Gill Ediger February 2003			
filename: CumbTrks.cdr filename: CumbTerm2.cdr			
REVISION DATE	BY	REVISION DATE	BY
MAR 2003	ISSUE		
MAY 2003	GE		
		CSX	
FAX CHANGES TO: MOP 410-825-9249 or 8-483-8249			

CUMBERLAND TERMINAL SUBDIVISION

BALTIMORE DIVISION CSX TRANSPORTATION		SHEET NUMBER CUMB TERM 3	
drawn by: Gill Ediger February 2003 filename: CumbTrks.cdr filename: CumbTerm3.cdr			
REVISION DATE	BY	REVISION DATE	BY
MAR 2003	ISSUE		
MAY 2003	GE		
FAX CHANGES TO: MOP 410-525-8249 or 8-463-8249			




WEST HUMP
EB No 1 PLATE 1754
WB No 1 PLATE 1753
EB & WB No 2
MP 175.7
Absolute

NOTE:
APPROXIMATE SCALE FOR THESE MAPS OF
CUMBERLAND TERMINAL SUBDIVISION IS
5 1/4 INCHES = 1 MILE



CUMBERLAND

VIRGINIA AVE
MP BA 177.0
EB & WB No 1 MAIN
EB & WB No 2 MAIN
EB No 1 YARD
WB NORTH LEAD
Absolute

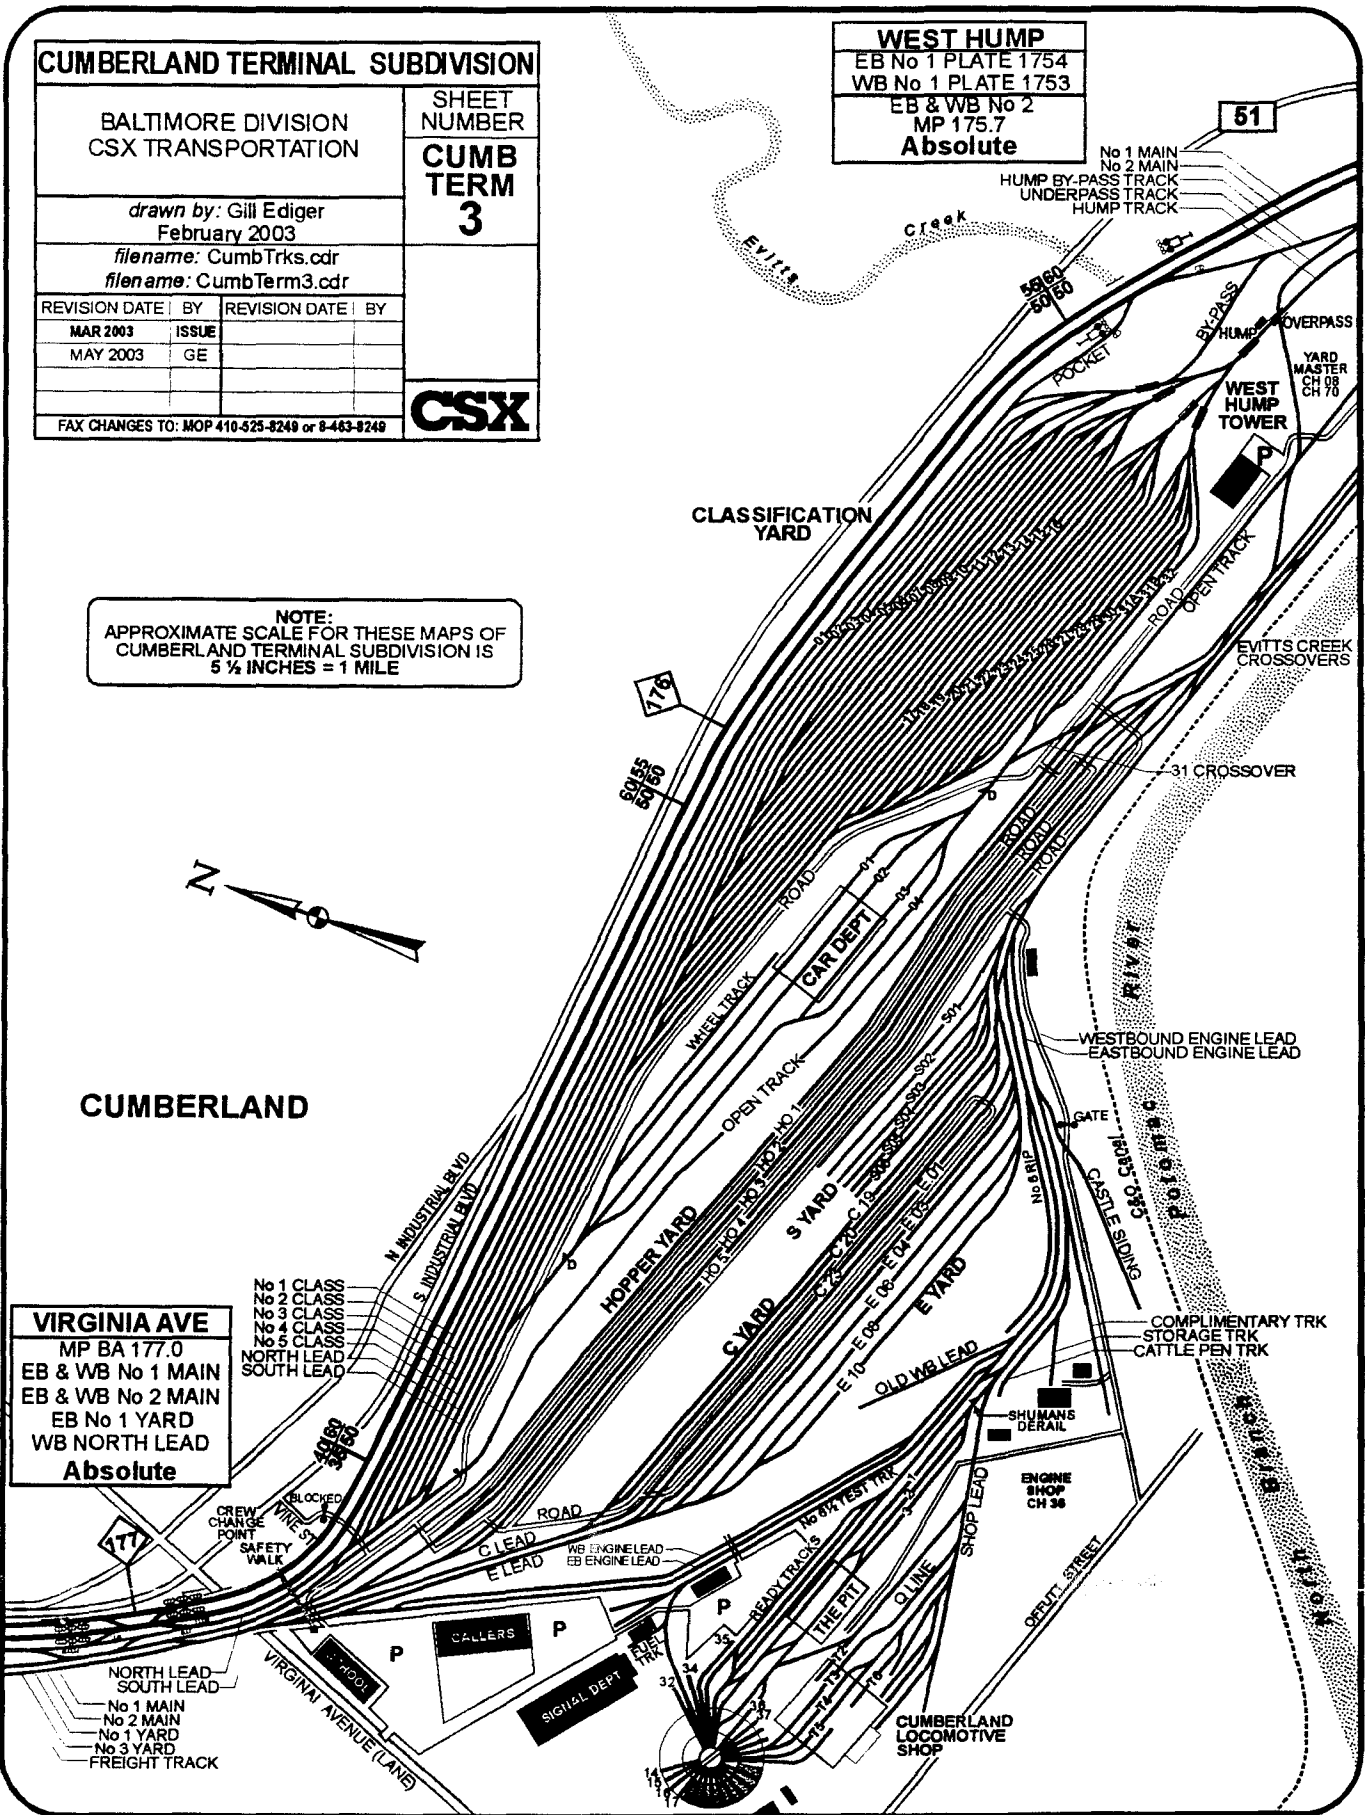


THIS IS THE BACK OF SHEET 2. THIS IS THE GUTTER EDGE-- HOLES AND STAPLES GO ON THIS SIDE. ODD PAGES ON THE RIGHT, EVEN PAGES ON THE LEFT. LANDSCAPE PAGES ALL FACE TO THE RIGHT.

DD PAGES ON THE RIGHT, EVEN PAGES ON THE LEFT, LANDSCAPE PAGES ALL FACE TO THE RIGHT

THIS IS THE BACK OF SHEET 5. THIS IS THE GUTTER EDGE. HOLES AND STAPLES GO ON THIS.

NOTE:
 APPROXIMATE SCALE FOR THESE MAPS OF
 CUMBERLAND TERMINAL SUBDIVISION IS
 5 1/4 INCHES = 1 MILE

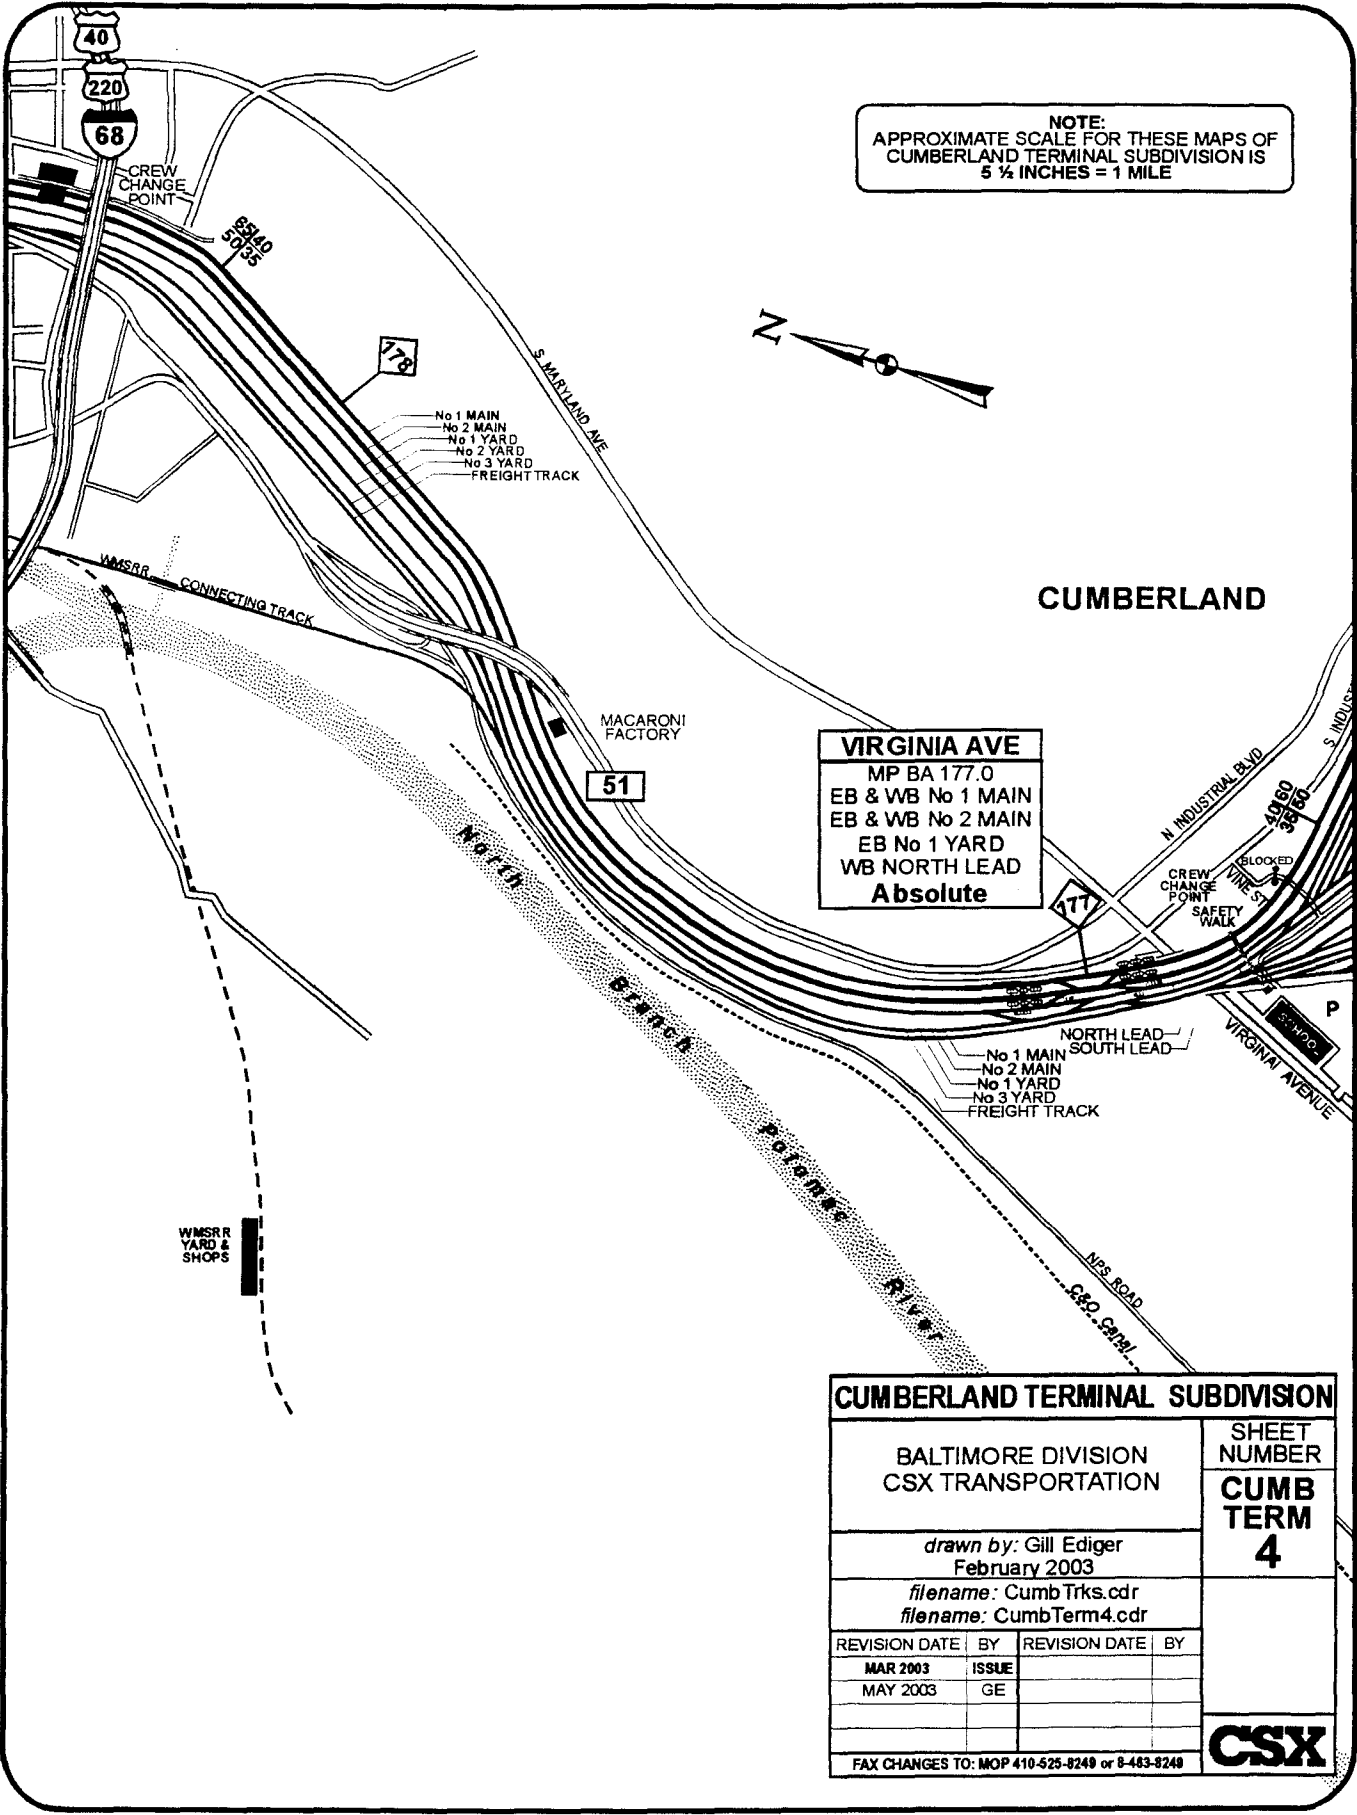

VIRGINIA AVE
 MP BA 177.0
 EB & WB No 1 MAIN
 EB & WB No 2 MAIN
 EB No 1 YARD
 WB NORTH LEAD
Absolute

CUMBERLAND TERMINAL SUBDIVISION			
BALTIMORE DIVISION CSX TRANSPORTATION		SHEET NUMBER	
drawn by: Gill Ediger February 2003		CUMB TERM 4	
filename: Cumb Trks.cdr			
filename: CumbTerm4.cdr			
REVISION DATE	BY	REVISION DATE	BY
MAR 2003	ISSUE		
MAY 2003	GE		
FAX CHANGES TO: MOP 410-625-8249 or 8-483-8249			
			CSX

CUMBERLAND

RD CH 08
CM DISP
CH 94-T2

SPEED RESTRICTION
MOVEMENTS TO & FROM
MOUNTAIN SUBDIVISION **10**


VIADUCT JCT
MP BA 178.9
MP BF 178.2
Absolute

FRANKLIN ST
MP BF 179.3
EB No 1 & No 2
Absolute

BEALL STREET
MP BA 179.5
Absolute

CUMBERLAND TERMINAL SUBDIVISION			
BALTIMORE DIVISION CSX TRANSPORTATION		SHEET NUMBER	
drawn by: Gill Ediger February 2003		CUMB TERM 5	
filename: CumbTrks.cdr filename: CumbTerm5.cdr			
REVISION DATE	BY	REVISION DATE	BY
MARCH 2003	ISSUE		
MAY 2003	GE		
CSX			
FAX CHANGES TO: MOP 410-625-8249 or 8-463-8249			

NOTE:
APPROXIMATE SCALE FOR THESE MAPS OF
CUMBERLAND TERMINAL SUBDIVISION IS
5 1/2 INCHES = 1 MILE

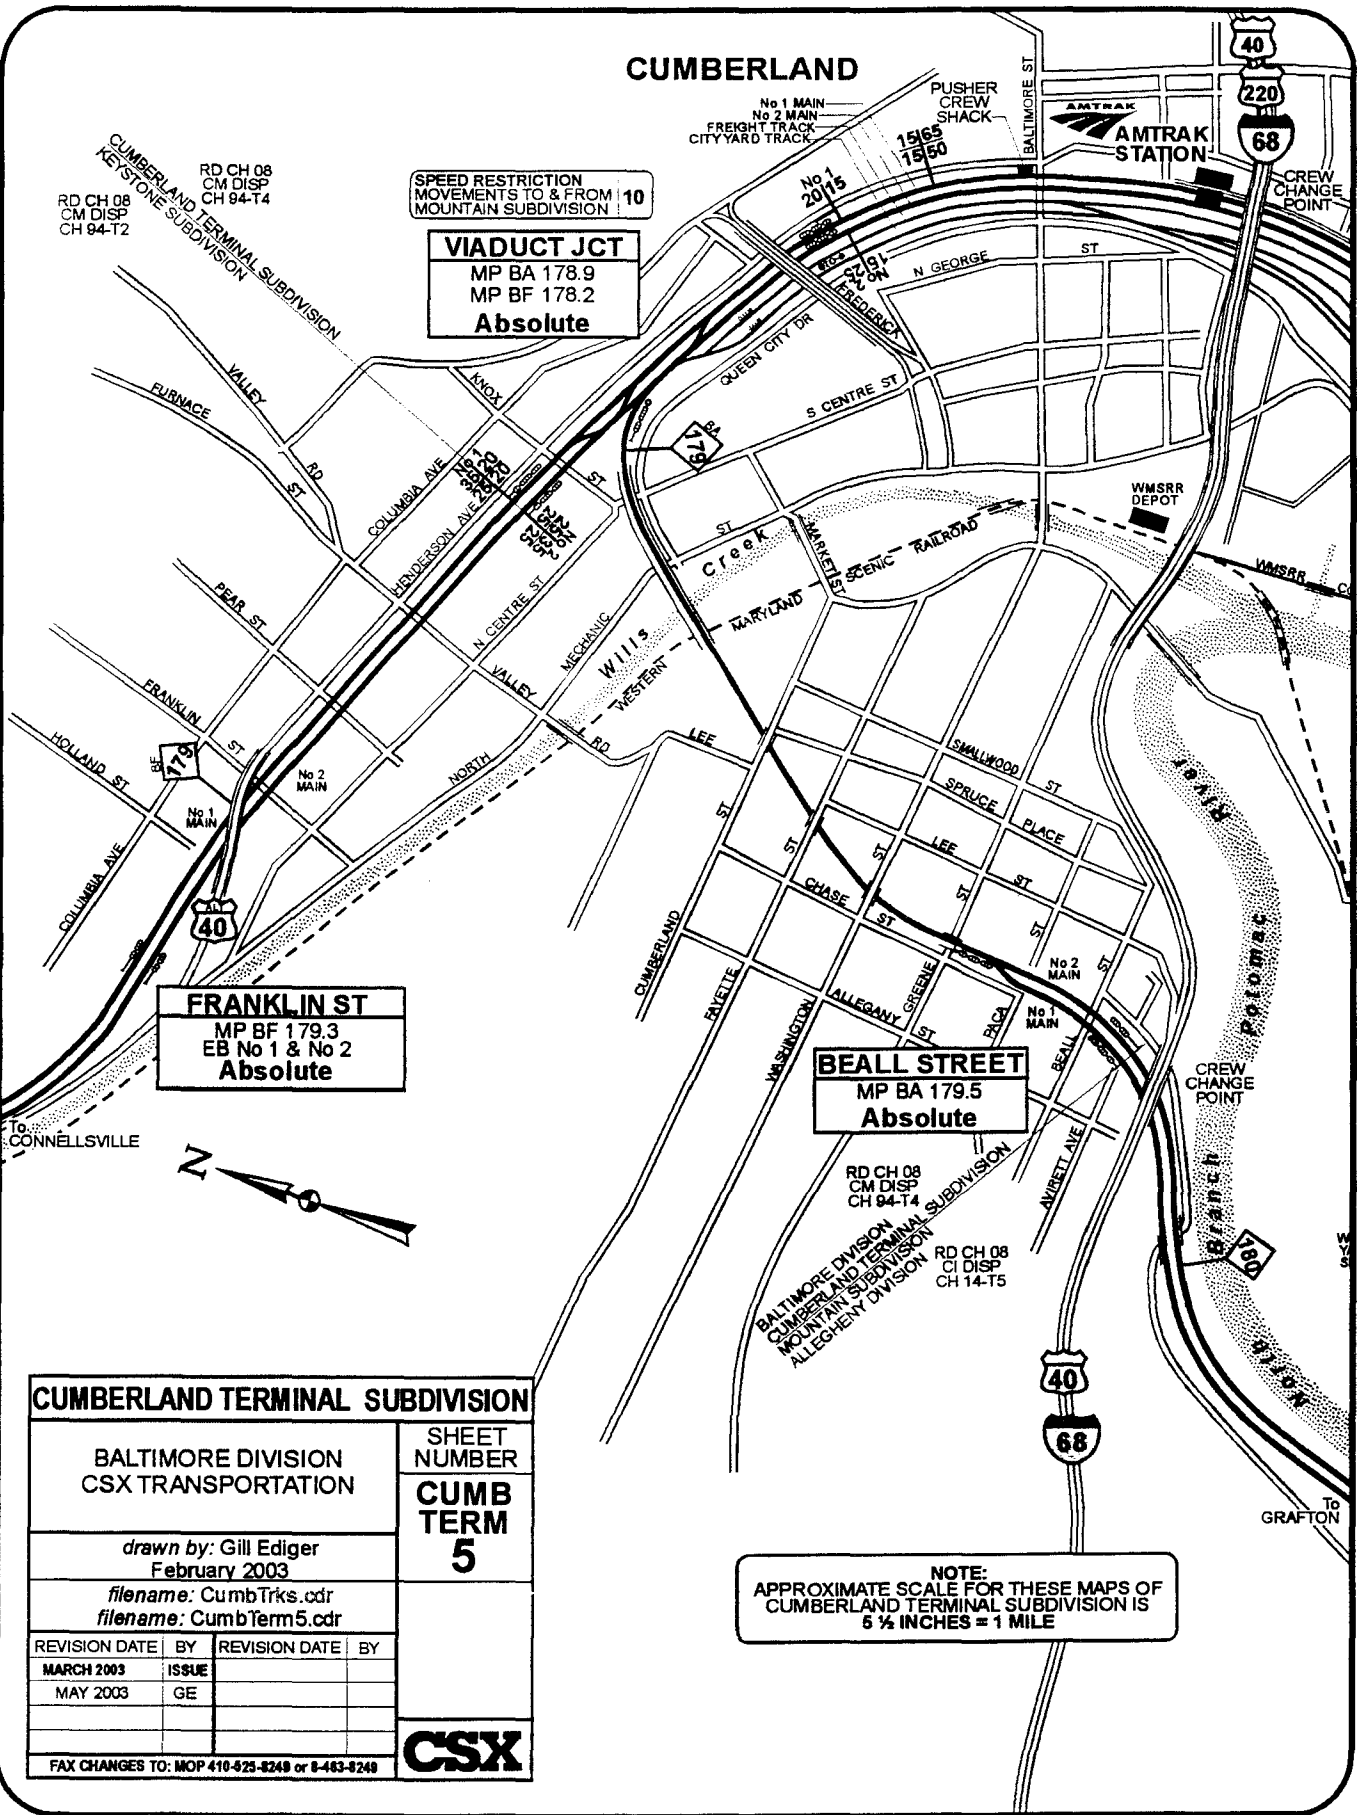

THIS IS THE BACK OF SHEET 4. THIS IS THE GUTTER EDGE. HOLES AND STAPLES GO ON THIS SIDE. PAGES ON THE RIGHT, EVEN PAGES ON THE LEFT. LANDSCAPE PAGES ALL FACE TO THE RIGHT.