


**SASKATCHEWAN
SERVICE AREA
Macklin Sub.**

**Kerrobert Yard
and Rural 6821**

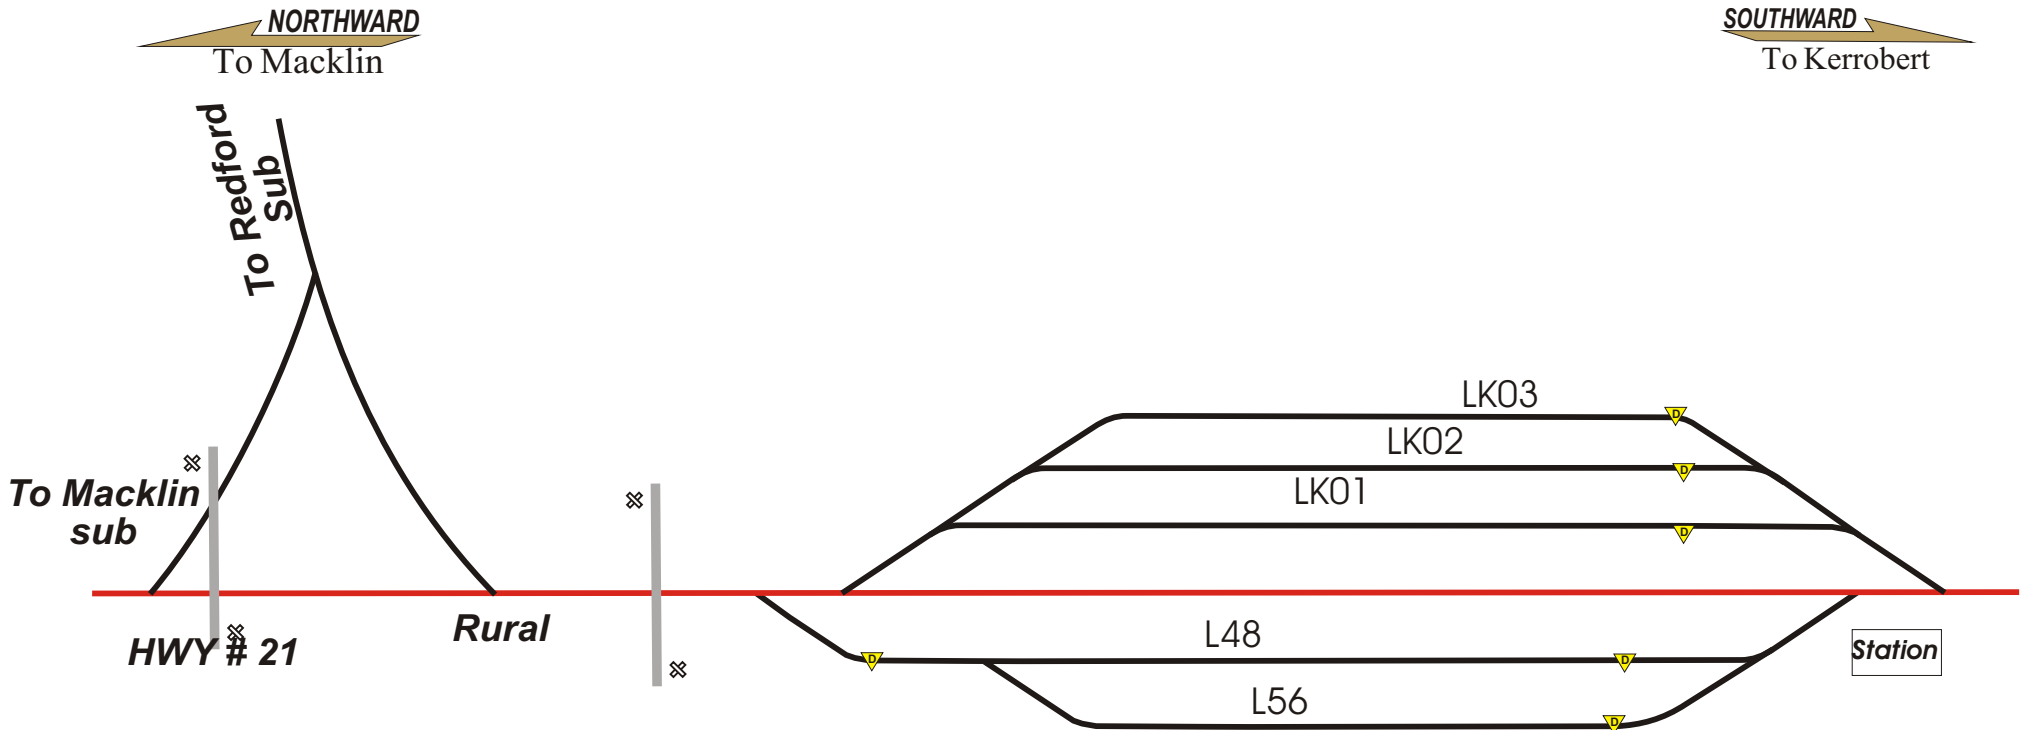

Track LK01
Track length Derail to fouling pt.
3,000 Feet.
Track LK02
Track Length derail to fouling pt.
2,900 Feet
Track LK03
Track length Derail to fouling pt.
2900 Feet


Main Line length 3,170 Feet
fouling pt to fouling pt
Track L48
3,200 Feet Derail to derail
Track L56
1,700 Feet Derail to fouling pt.

**SASKATCHEWAN
SERVICE AREA
Macklin Sub.**



**CANADIAN
PACIFIC
RAILWAY**

Luseland 6831

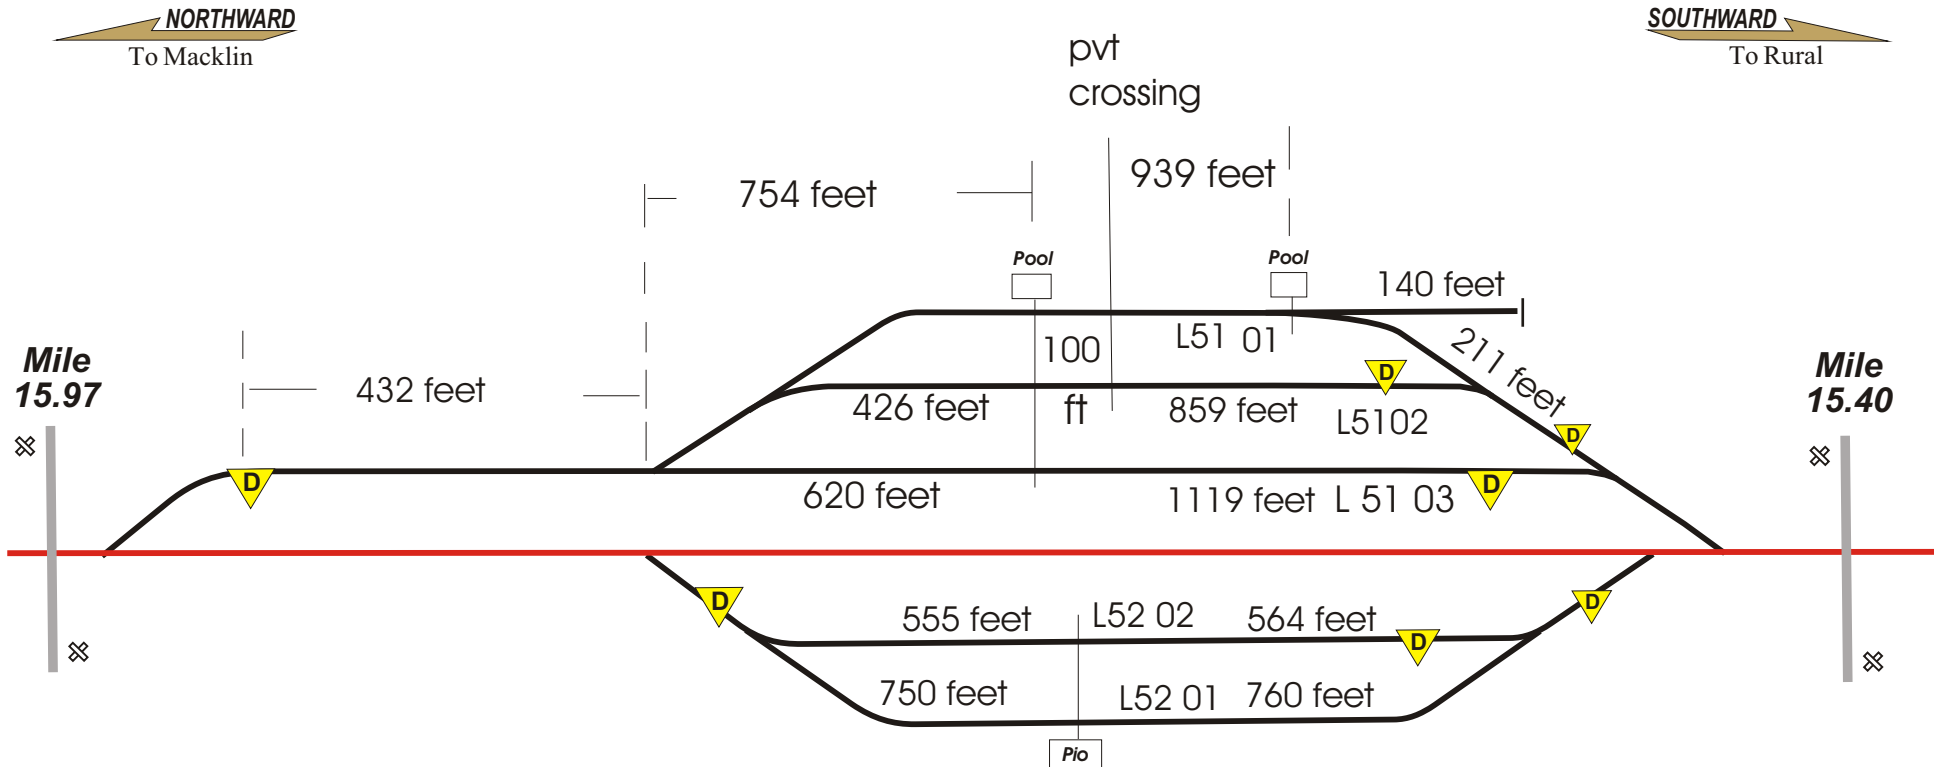

SASKATCHEWAN
SERVICE AREA
MACKLIN .SUB


DENZIL 6834



CANADIAN
PACIFIC
RAILWAY

NORTHWARD

SOUTHWARD

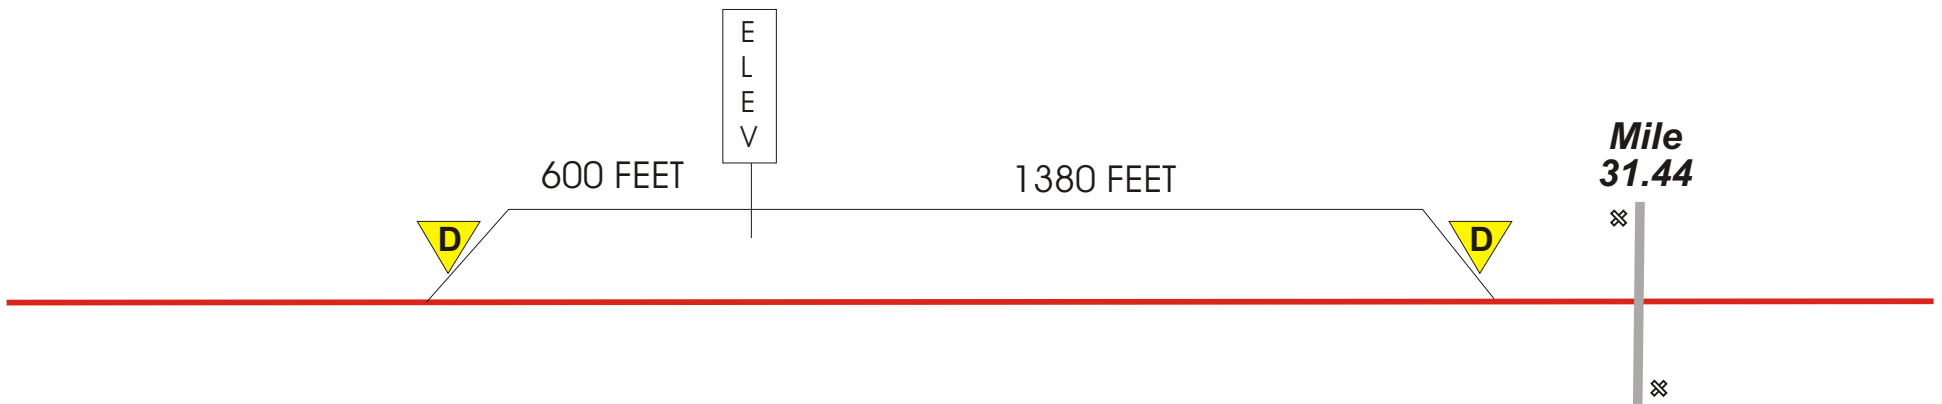

MAC 83A

SASKATCHEWAN
SERVICE AREA
Macklin Sub.


Primate 6835



**CANADIAN
PACIFIC
RAILWAY**

NORTHWARD
To Macklin

SOUTHWARD
To Rural

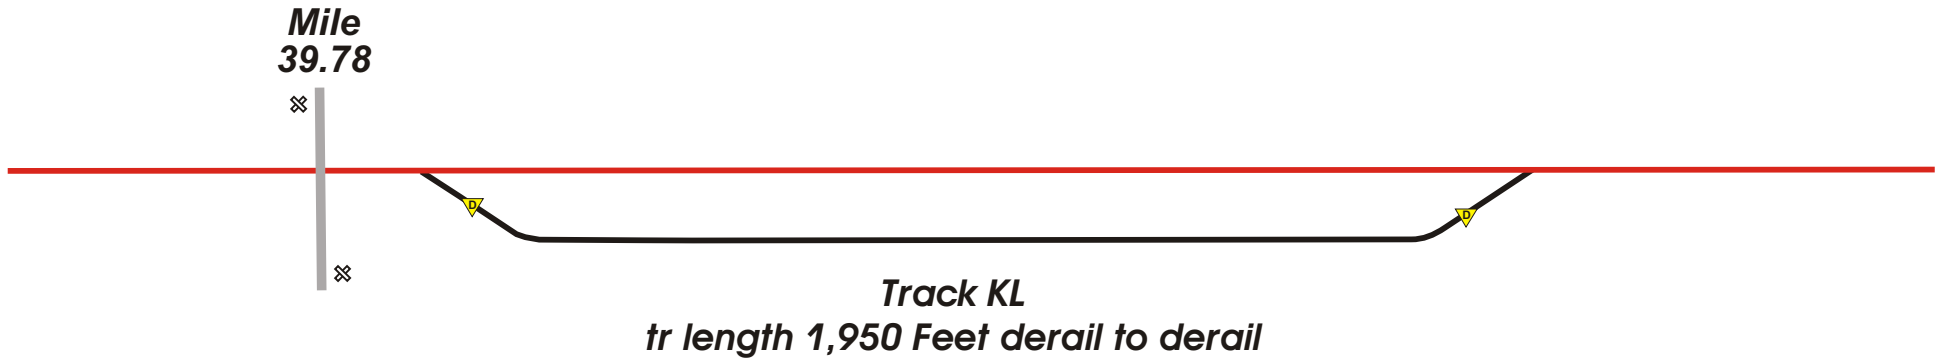

MAC 84

SASKATCHEWAN
SERVICE AREA
HARDISTY SUB


MACKLIN 6950



CANADIAN
PACIFIC
RAILWAY



TO
MACKLIN SUB

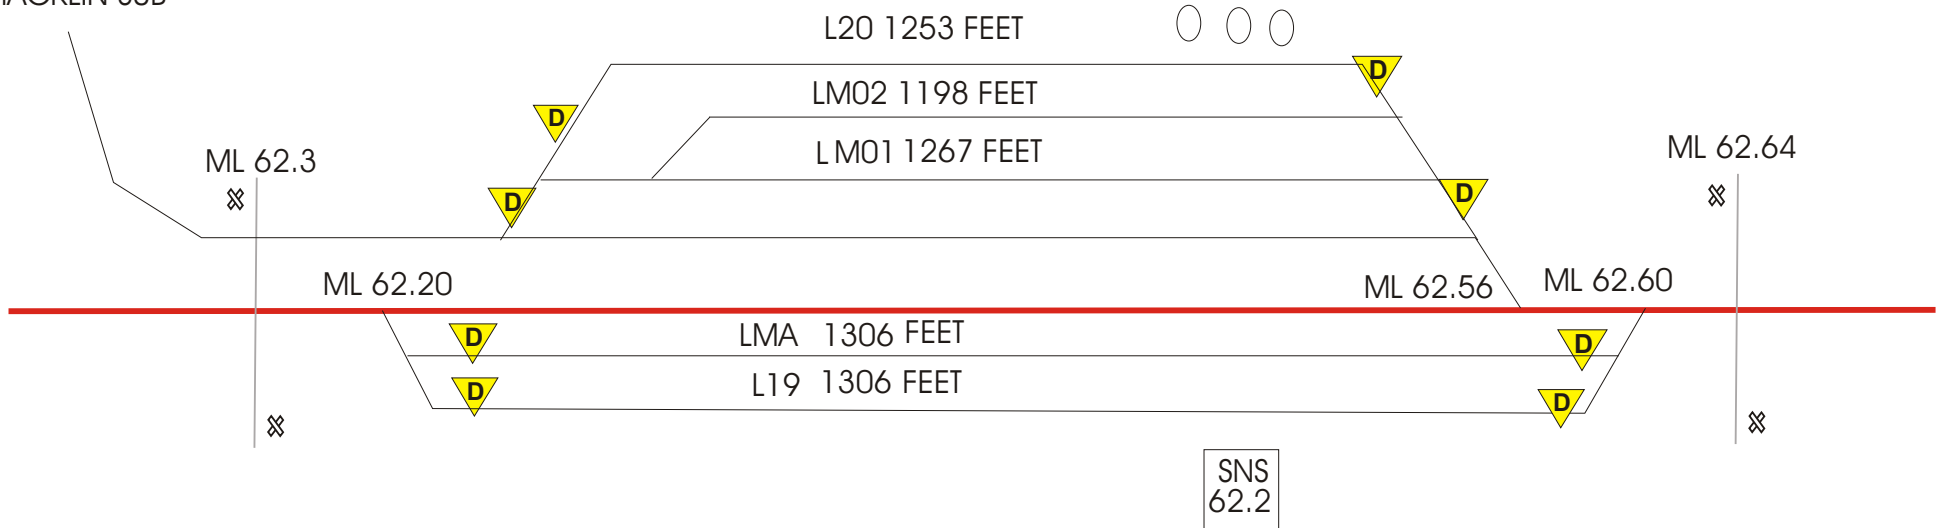

MAC 85