


237.2
SLOPE

236.7
ALTO

236.1
PASSENGER STN

235.7
CP WORKS

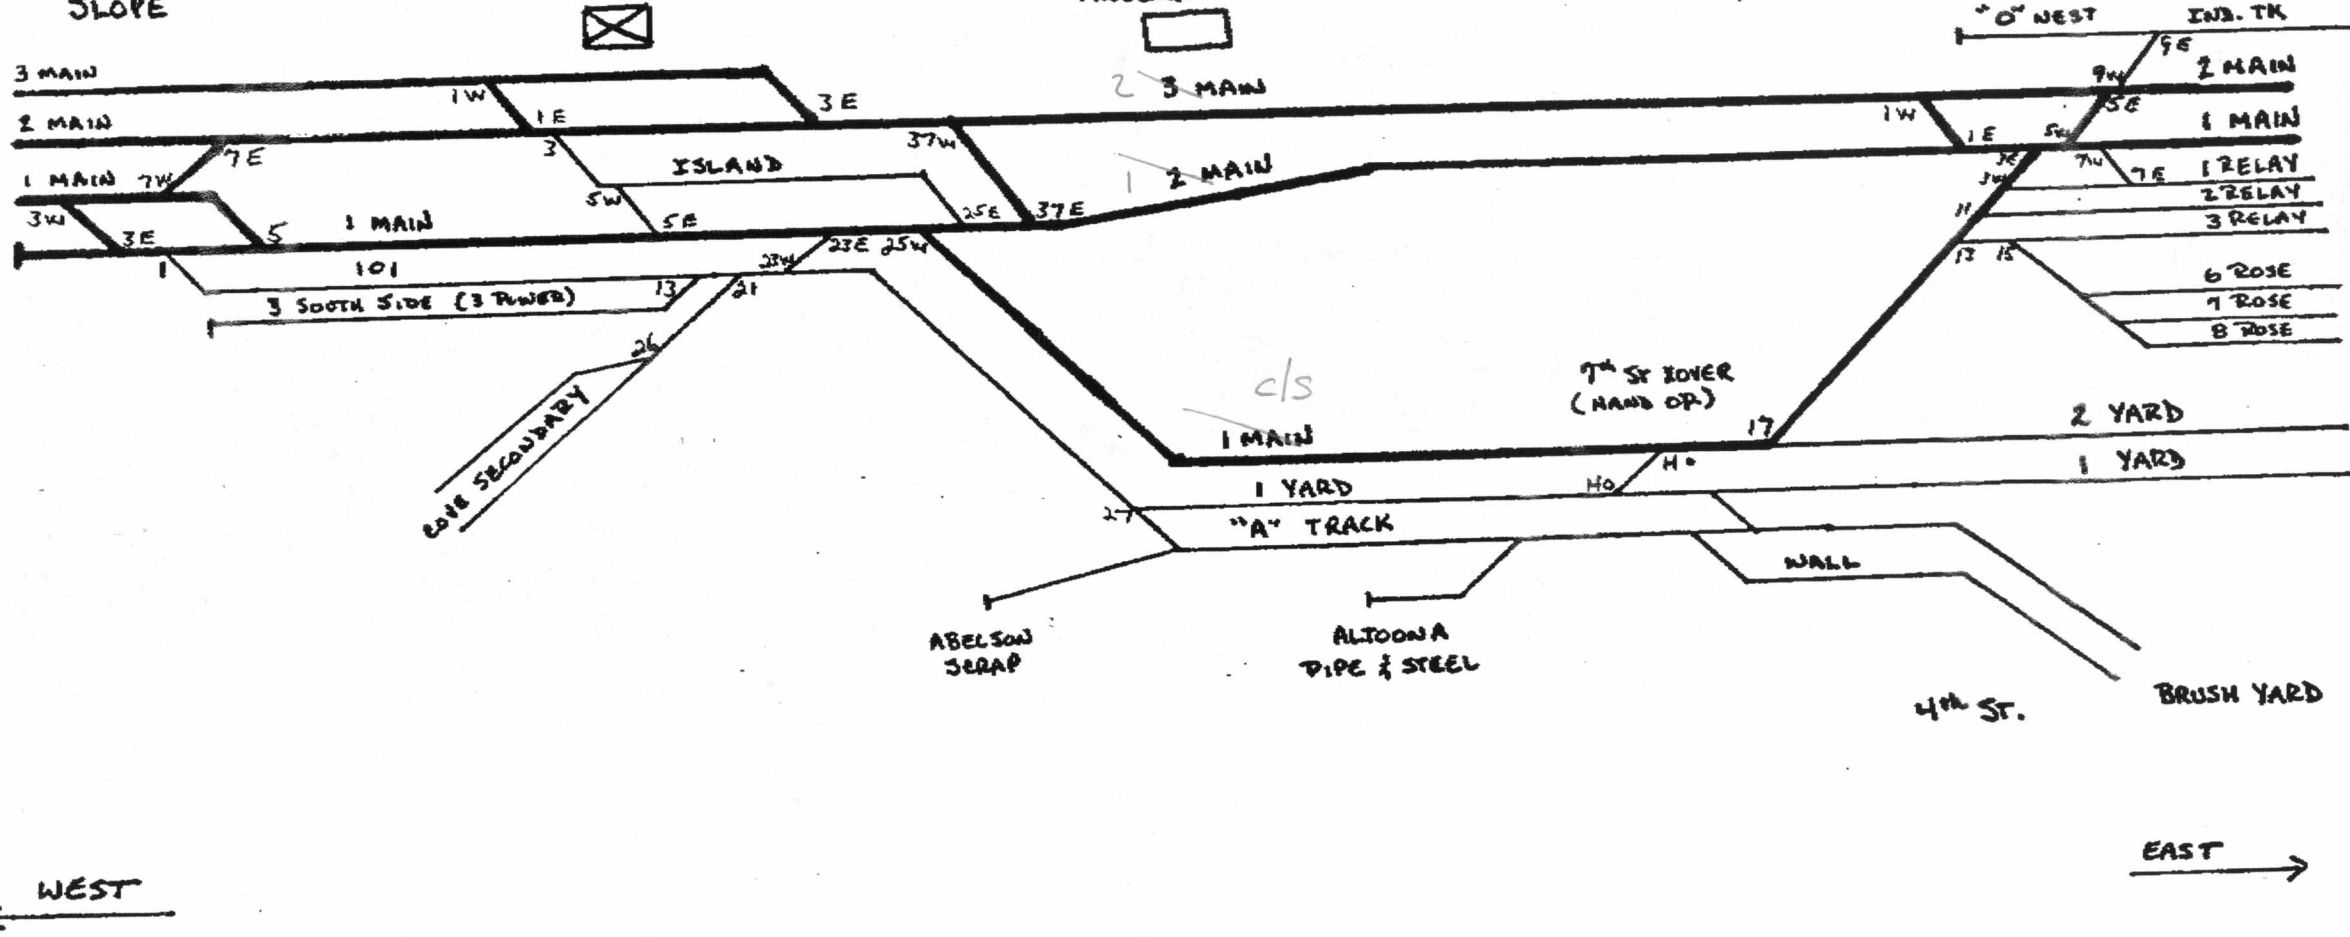

WEST ←

→ EAST